


SITE LOCATION




Reproduced by permission of Ordnance Survey on behalf of the Controller of His Majesty's Stationery Office  
All rights reserved. © Crown Copyright licence no. 100036358

SITE AREA PLAN

 


SITE PHOTOGRAPH

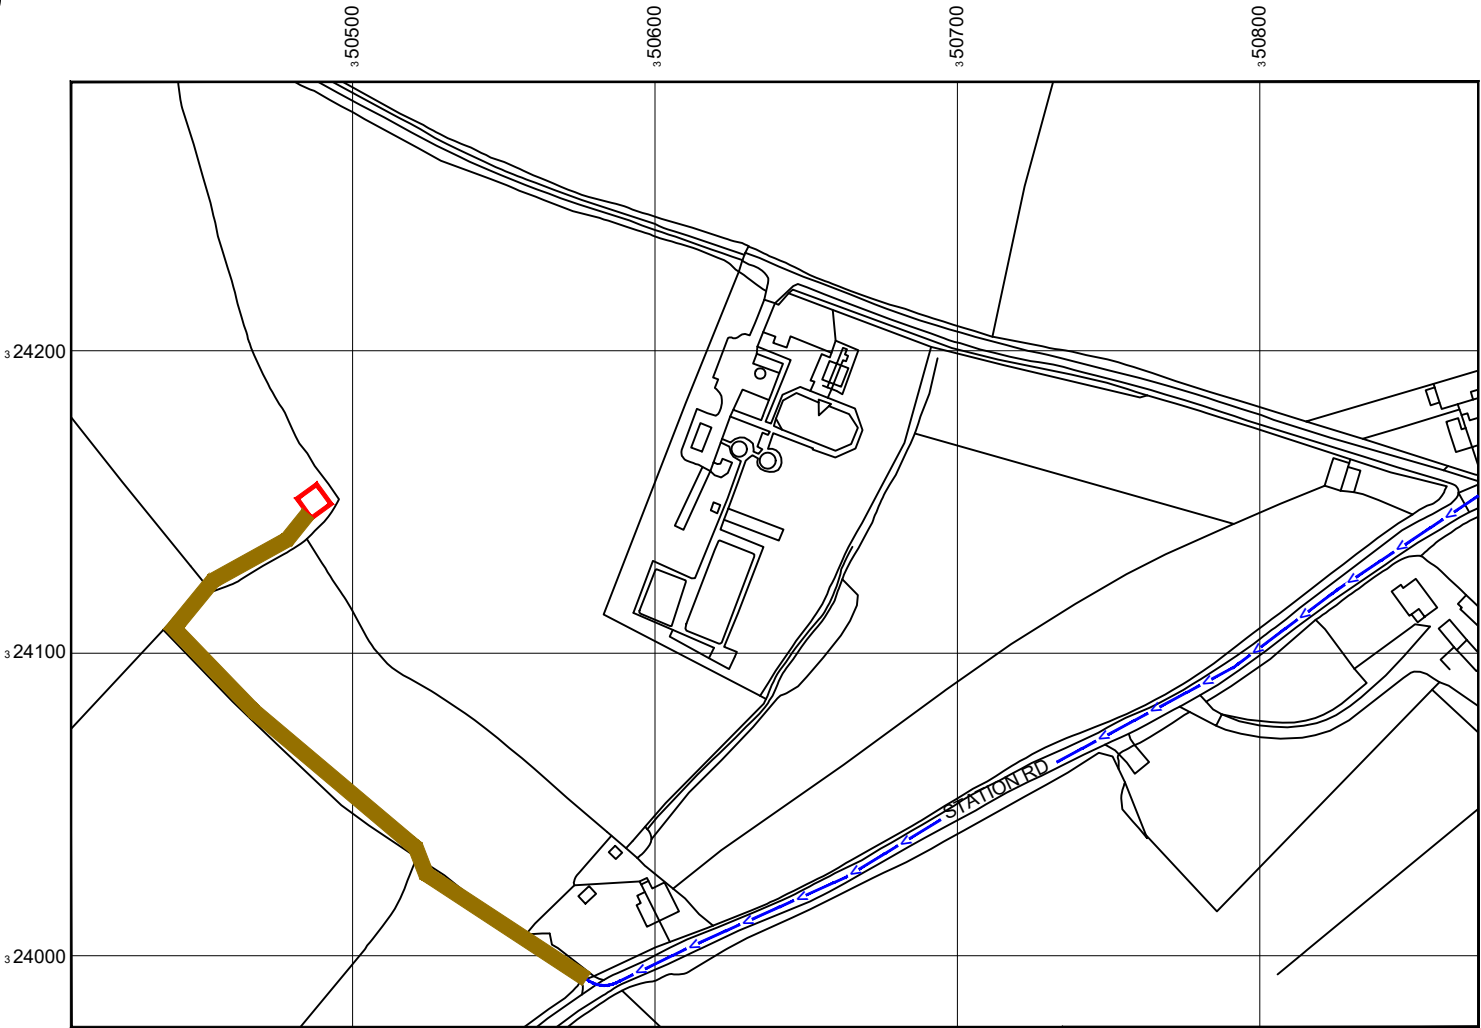

Reproduced by permission of Ordnance Survey on behalf of the Controller of His Majesty's Stationery Office  
All rights reserved. © Crown Copyright licence no. AC0000862224

NGR E: 350491 N: 324148

SITE LOCATION PLAN

 

GOOGLE MAPS QR CODE

GOOGLE MAPS - <https://maps.app.goo.gl/3aH3DiWQsy5DLE38A>

GOOGLE STREETVIEW - <https://maps.app.goo.gl/ZYyYRytXL5Egafzy5>

NOTES:

1. ALL DIMENSIONS IN MM UNLESS OTHERWISE NOTED.

Demise:



Access Route To Site:



Access Route:



Master:	Client:	Project:	Purpose of Issue:	Issue:
M001	ATG	ATG	Planning	A
Date:	24/05/2025	Revision / Upgrade Description:		
Drawn:	J. Boustead	First Issue		
Checked:	T. Clifford			
Approved:	M. Venner			



**ATLAS**  
TOWER GROUP

Site Name: **CLIVE**

Site ID: **SY4-03**

Address: **STATION ROAD  
YORTON  
SHREWSBURY  
SHROPSHIRE  
SY4 3EP**


Title: **002 SITE LOCATION PLAN**

Project: **ATG**

Purpose of Issue: **PLANNING**

MNO:	MNO:	MNO:
----	----	----

Master Drawing No:	Issue:
SY4-03_M001_GA_A	A

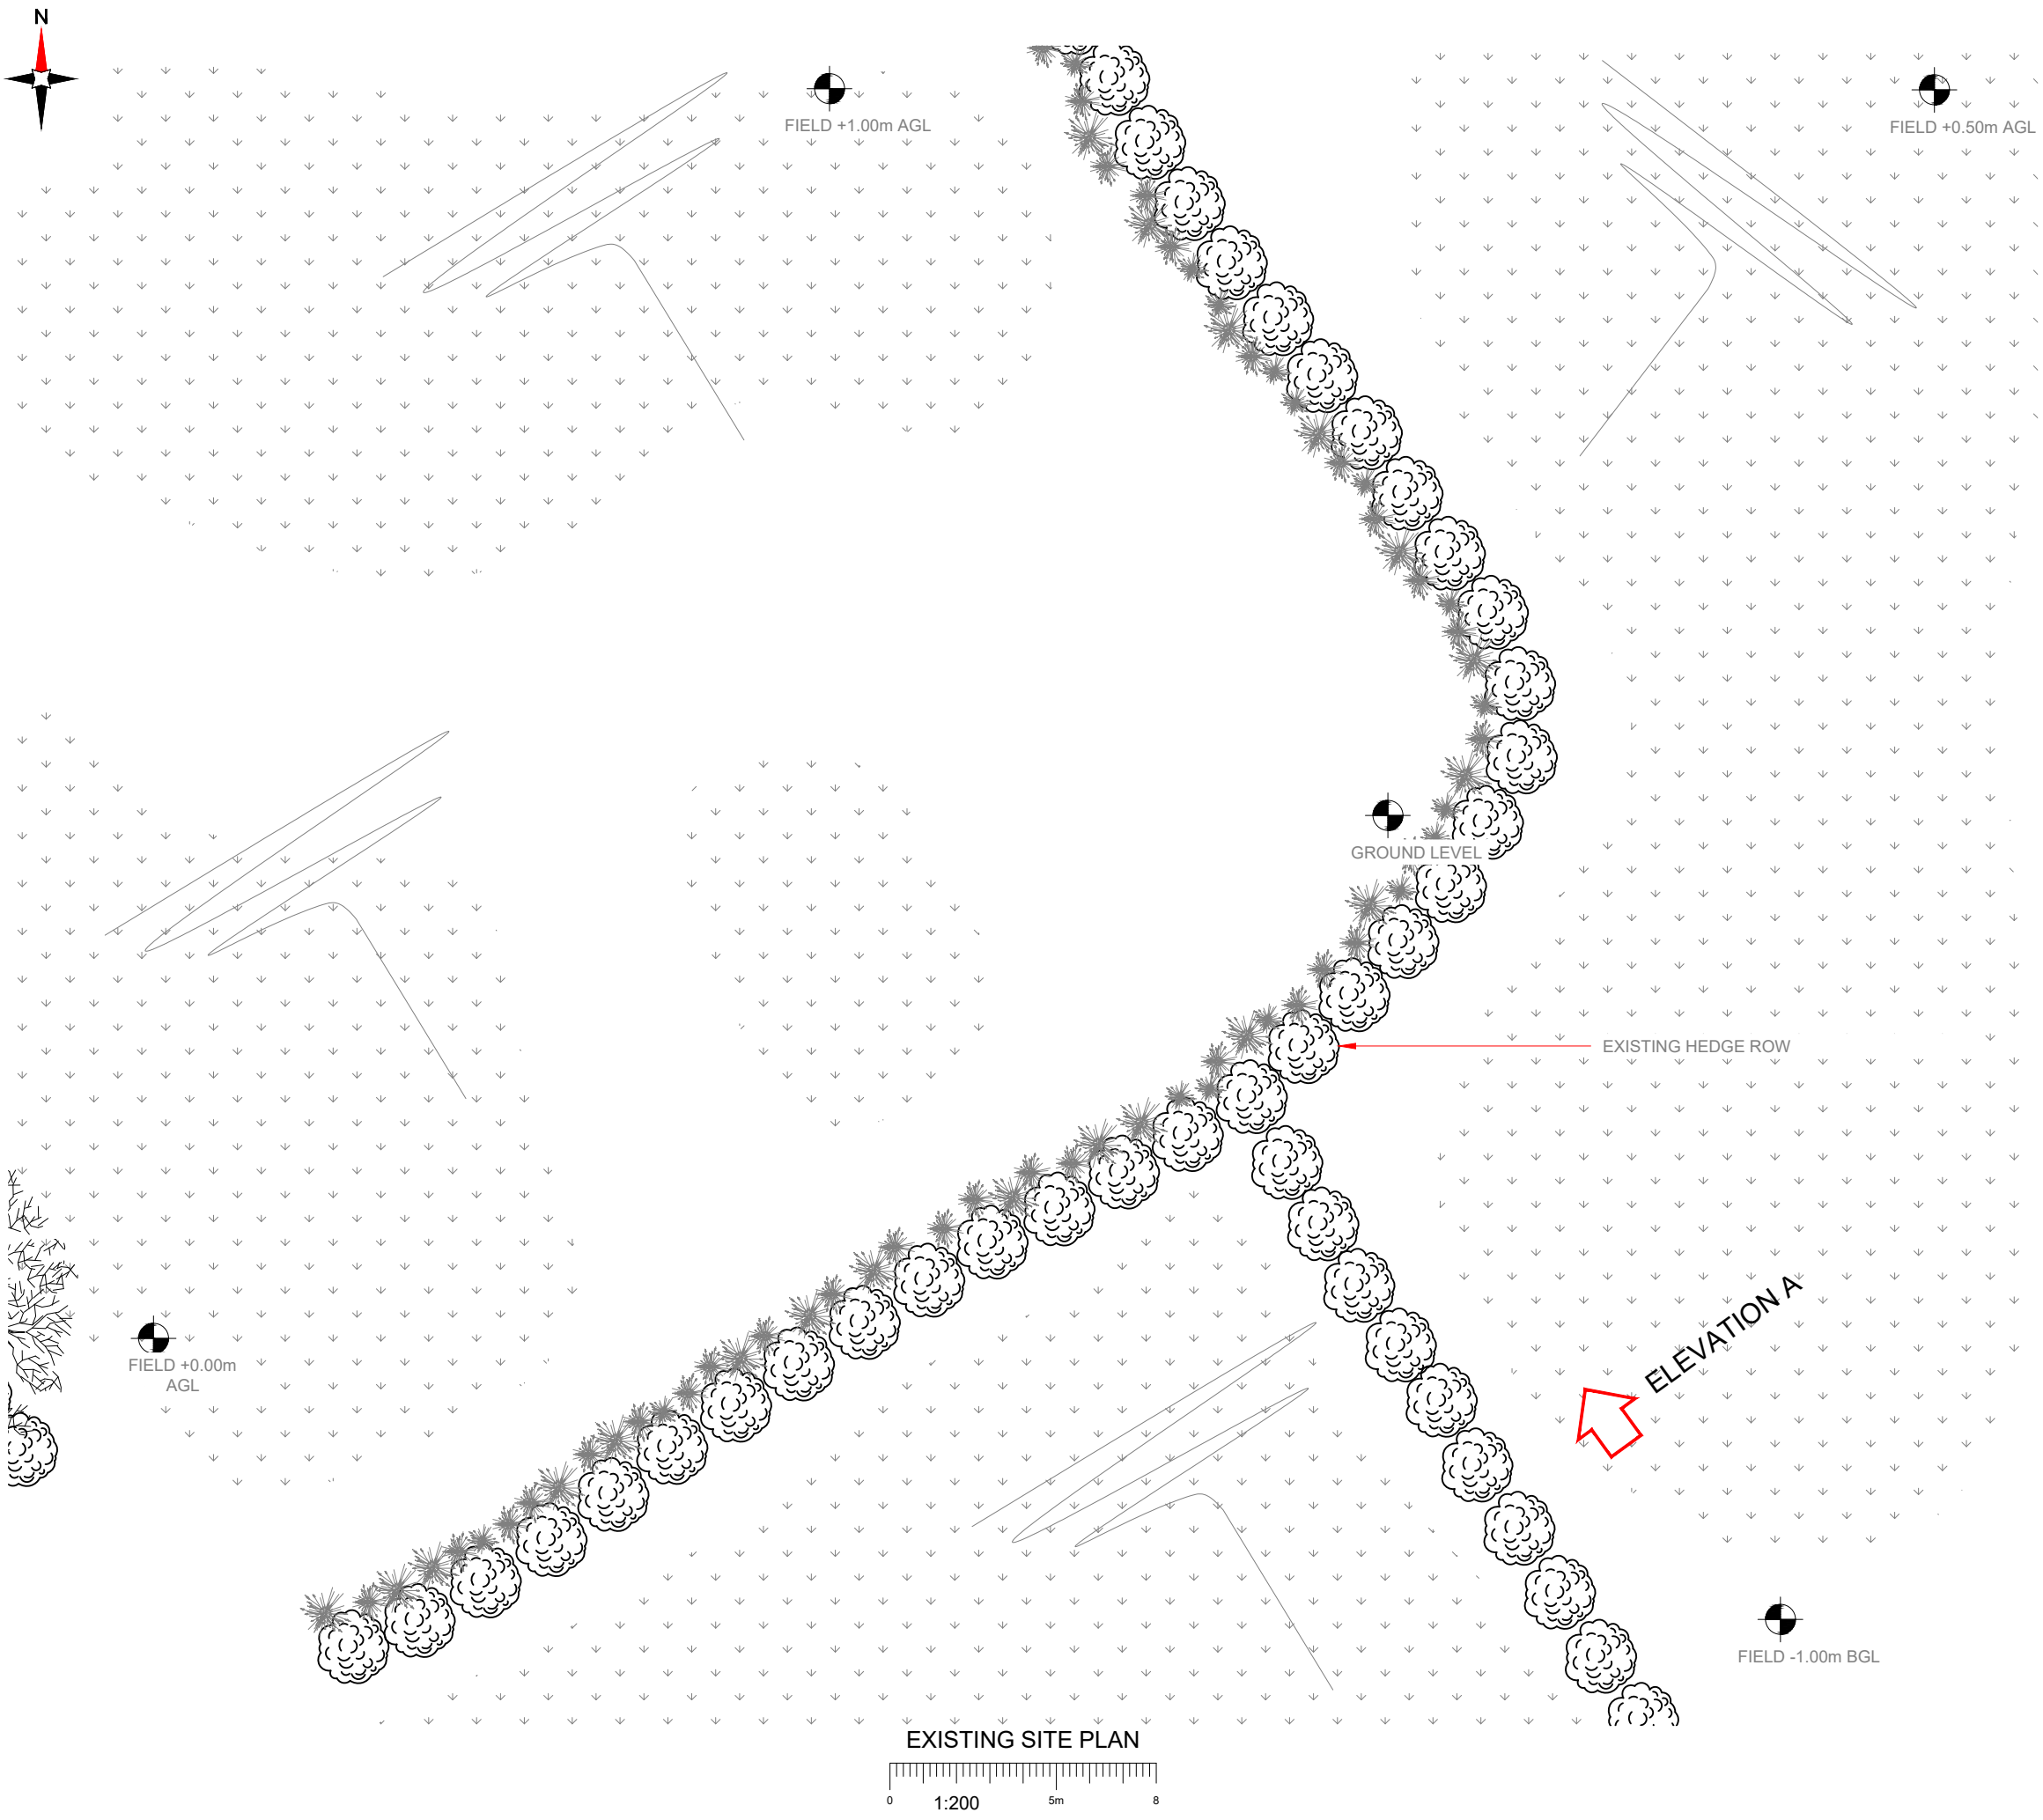

NOTES:  
1. ALL DIMENSIONS IN MM UNLESS OTHERWISE NOTED.

Master:	Client:	Project:	Purpose of Issue:	Issue:
M001	ATG	ATG	Planning	A
Date:	24/05/2025	Revision / Upgrade Description:		
Drawn:	J. Boustead	First Issue		
Checked:	T. Clifford			
Approved:	M. Venner			



Site Name: CLIVE

Site ID: SY4-03

Address: STATION ROAD  
YORTON  
SHREWSBURY  
SHROPSHIRE  
SY4 3EP

Title: 100 EXISTING SITE PLAN

Project: ATG

Purpose of Issue: PLANNING

MNO: ----	MNO: ----	MNO: ----
--------------	--------------	--------------

Master Drawing No: SY4-03\_M001\_GA\_A Issue: A

100mm

50mm

10mm



NOTES:

1. ALL DIMENSIONS IN MM UNLESS OTHERWISE NOTED.

Master:	Client:	Project:	Purpose of Issue:	Issue:
M001	ATG	ATG	Planning	A
Date:	24/05/2025	Revision / Upgrade Description:		
Drawn:	J. Boustead	First Issue		
Checked:	T. Clifford			
Approved:	M. Venner			



Site Name: CLIVE

Site ID: SY4-03

Address: STATION ROAD  
YORTON  
SHREWSBURY  
SHROPSHIRE  
SY4 3EP

Title: 150 EXISTING ELEVATION A

Project: ATG


Purpose of Issue: PLANNING

MNO:	MNO:	MNO:
----	----	----

Master Drawing No: SY4-03\_M001\_GA\_A

Issue: A



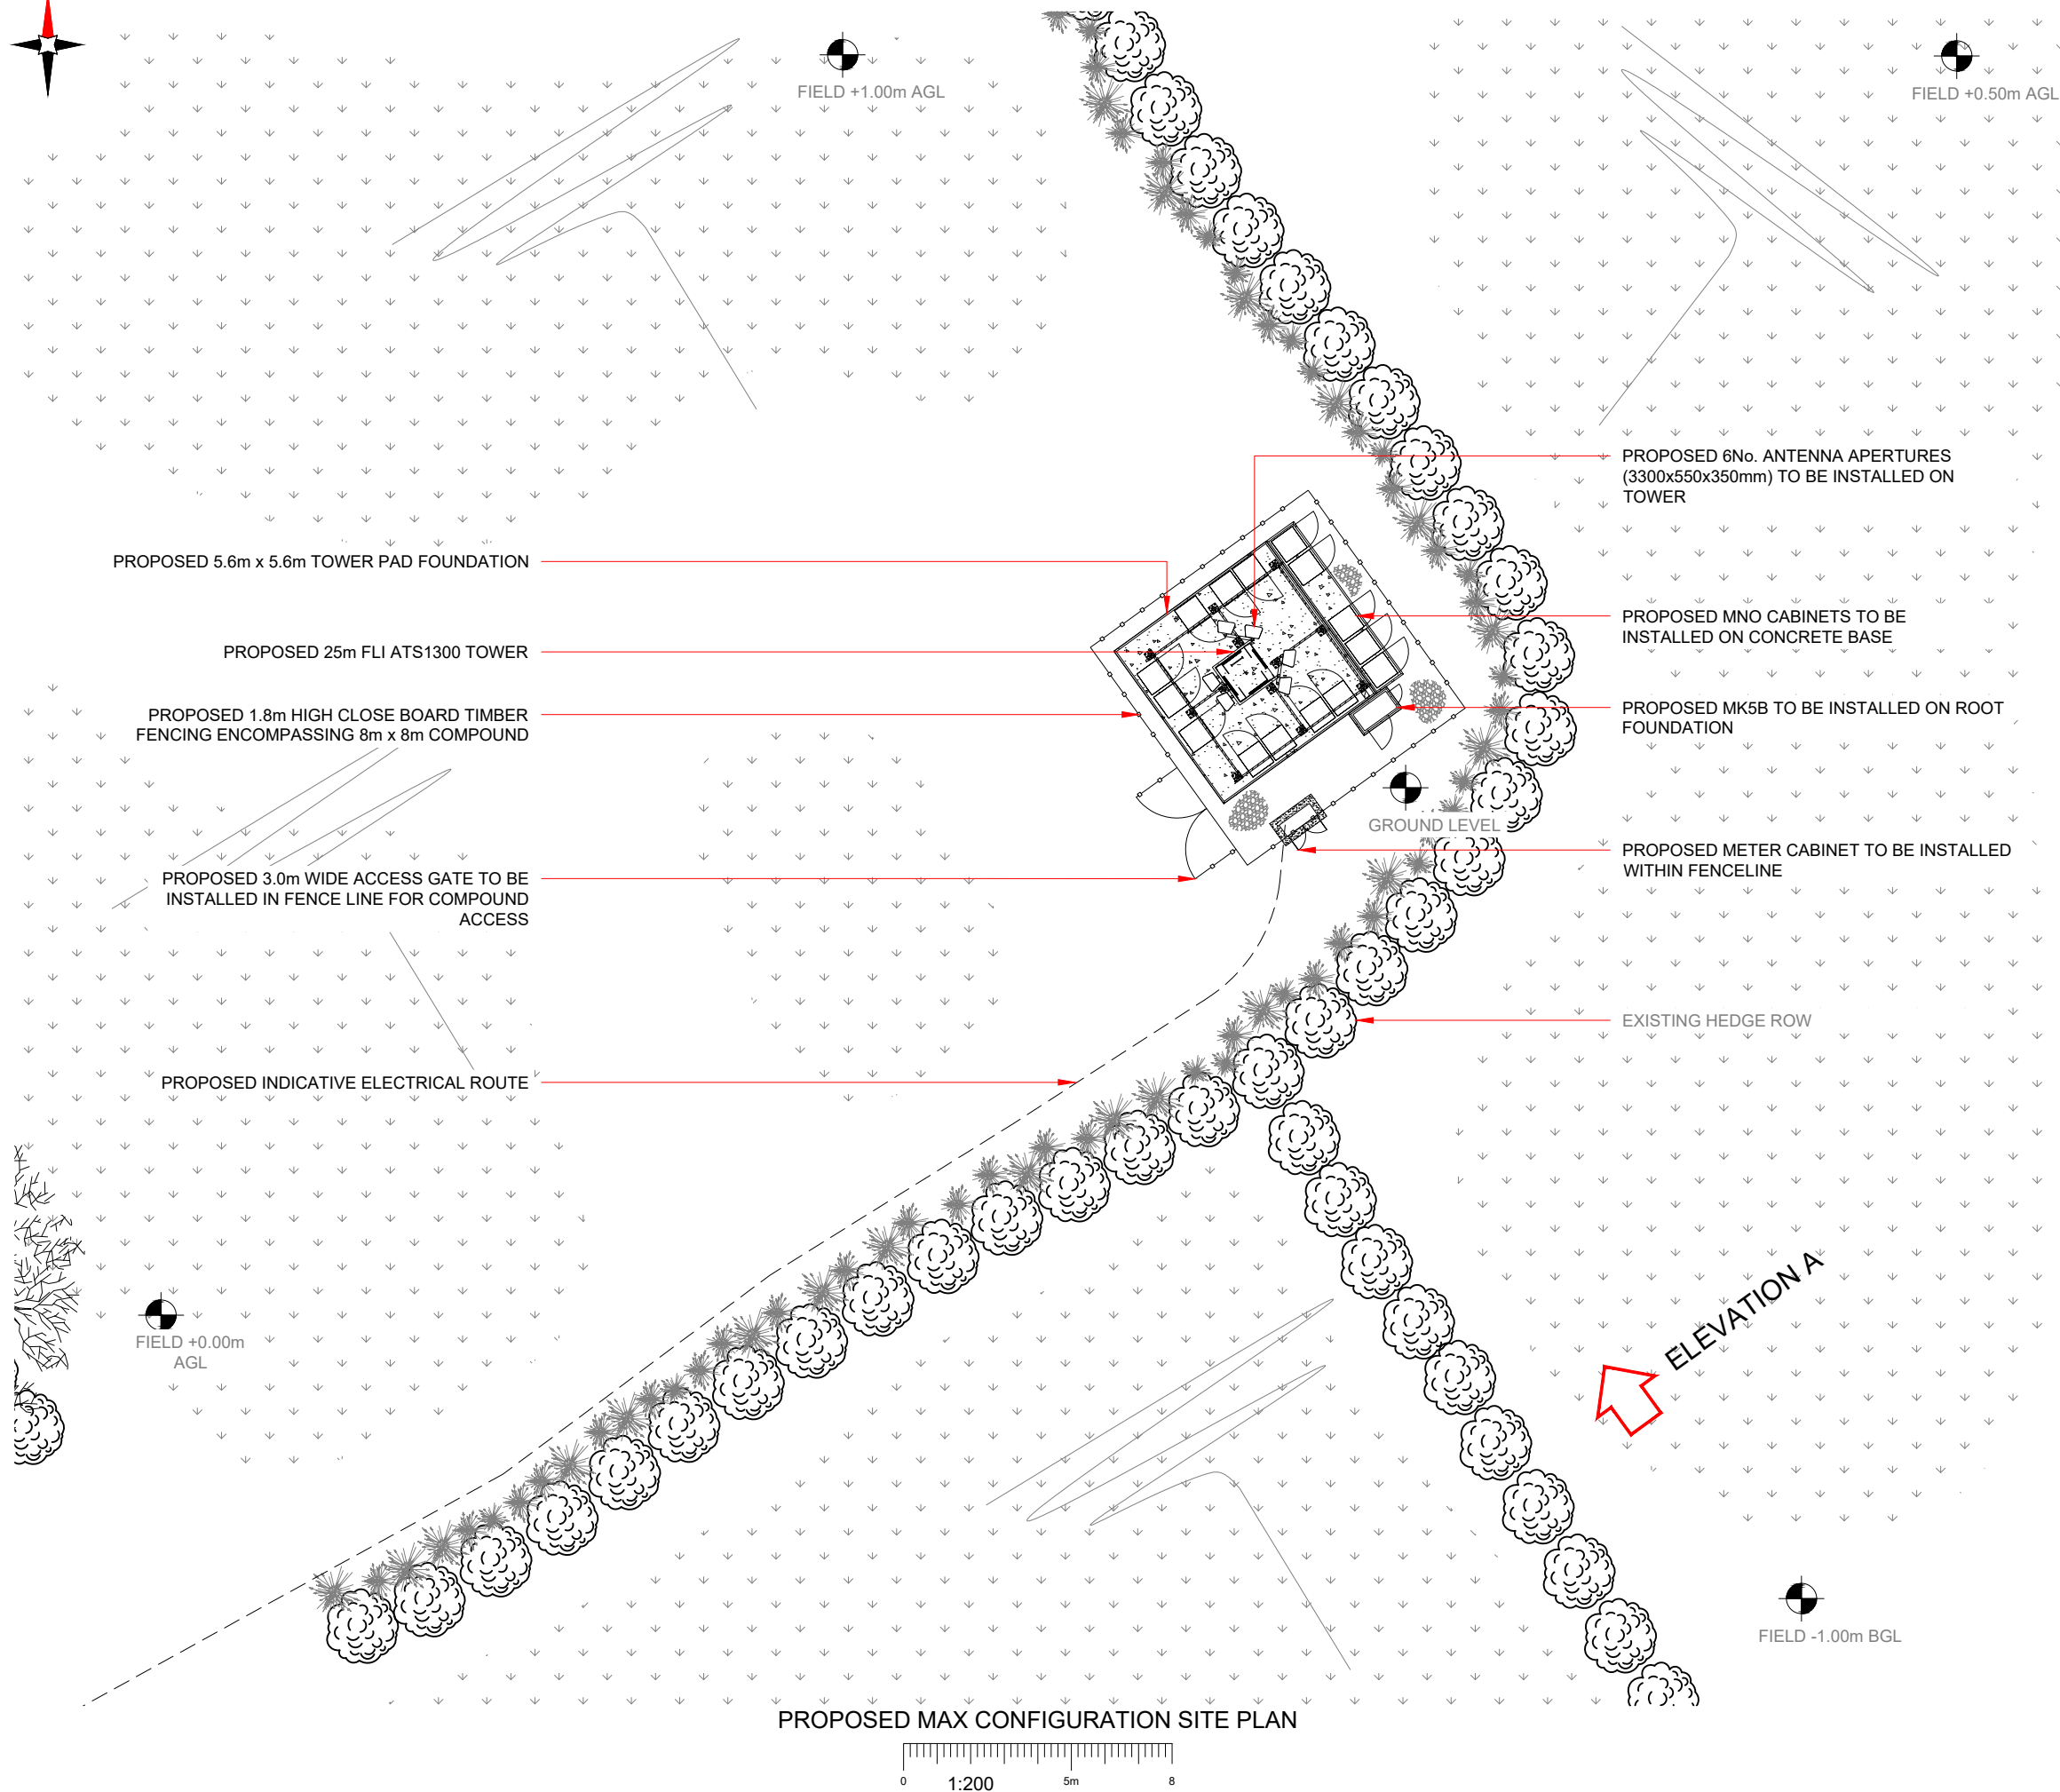

1. ALL DIMENSIONS IN MM UNLESS OTHERWISE NOTED.

Master:	Client:	Project:	Purpose of Issue:	Issue:
M001	ATG	ATG	Planning	A
Date:	24/05/2025	Revision / Upgrade Description:  <b>First Issue</b>		
Drawn:	J. Boustead			
Checked:	T. Clifford			
Approved:	M. Venner			



Site Name: CLIVE

Site ID: SY4-03

Address: STATION ROAD  
YORTON  
SHREWSBURY  
SHROPSHIRE  
SY4 3EP

Title: 215 MAX CONFIGURATION SITE PLAN

Project: ATG

Purpose of Issue:	PLANNING
-------------------	----------


MNO: ----	MNO: ----	MNO: ----
--------------	--------------	--------------

Master Drawing No:	SY4-03_M001_GA_A	Issue:	A
--------------------	------------------	--------	---


100mm

50mm

10mm

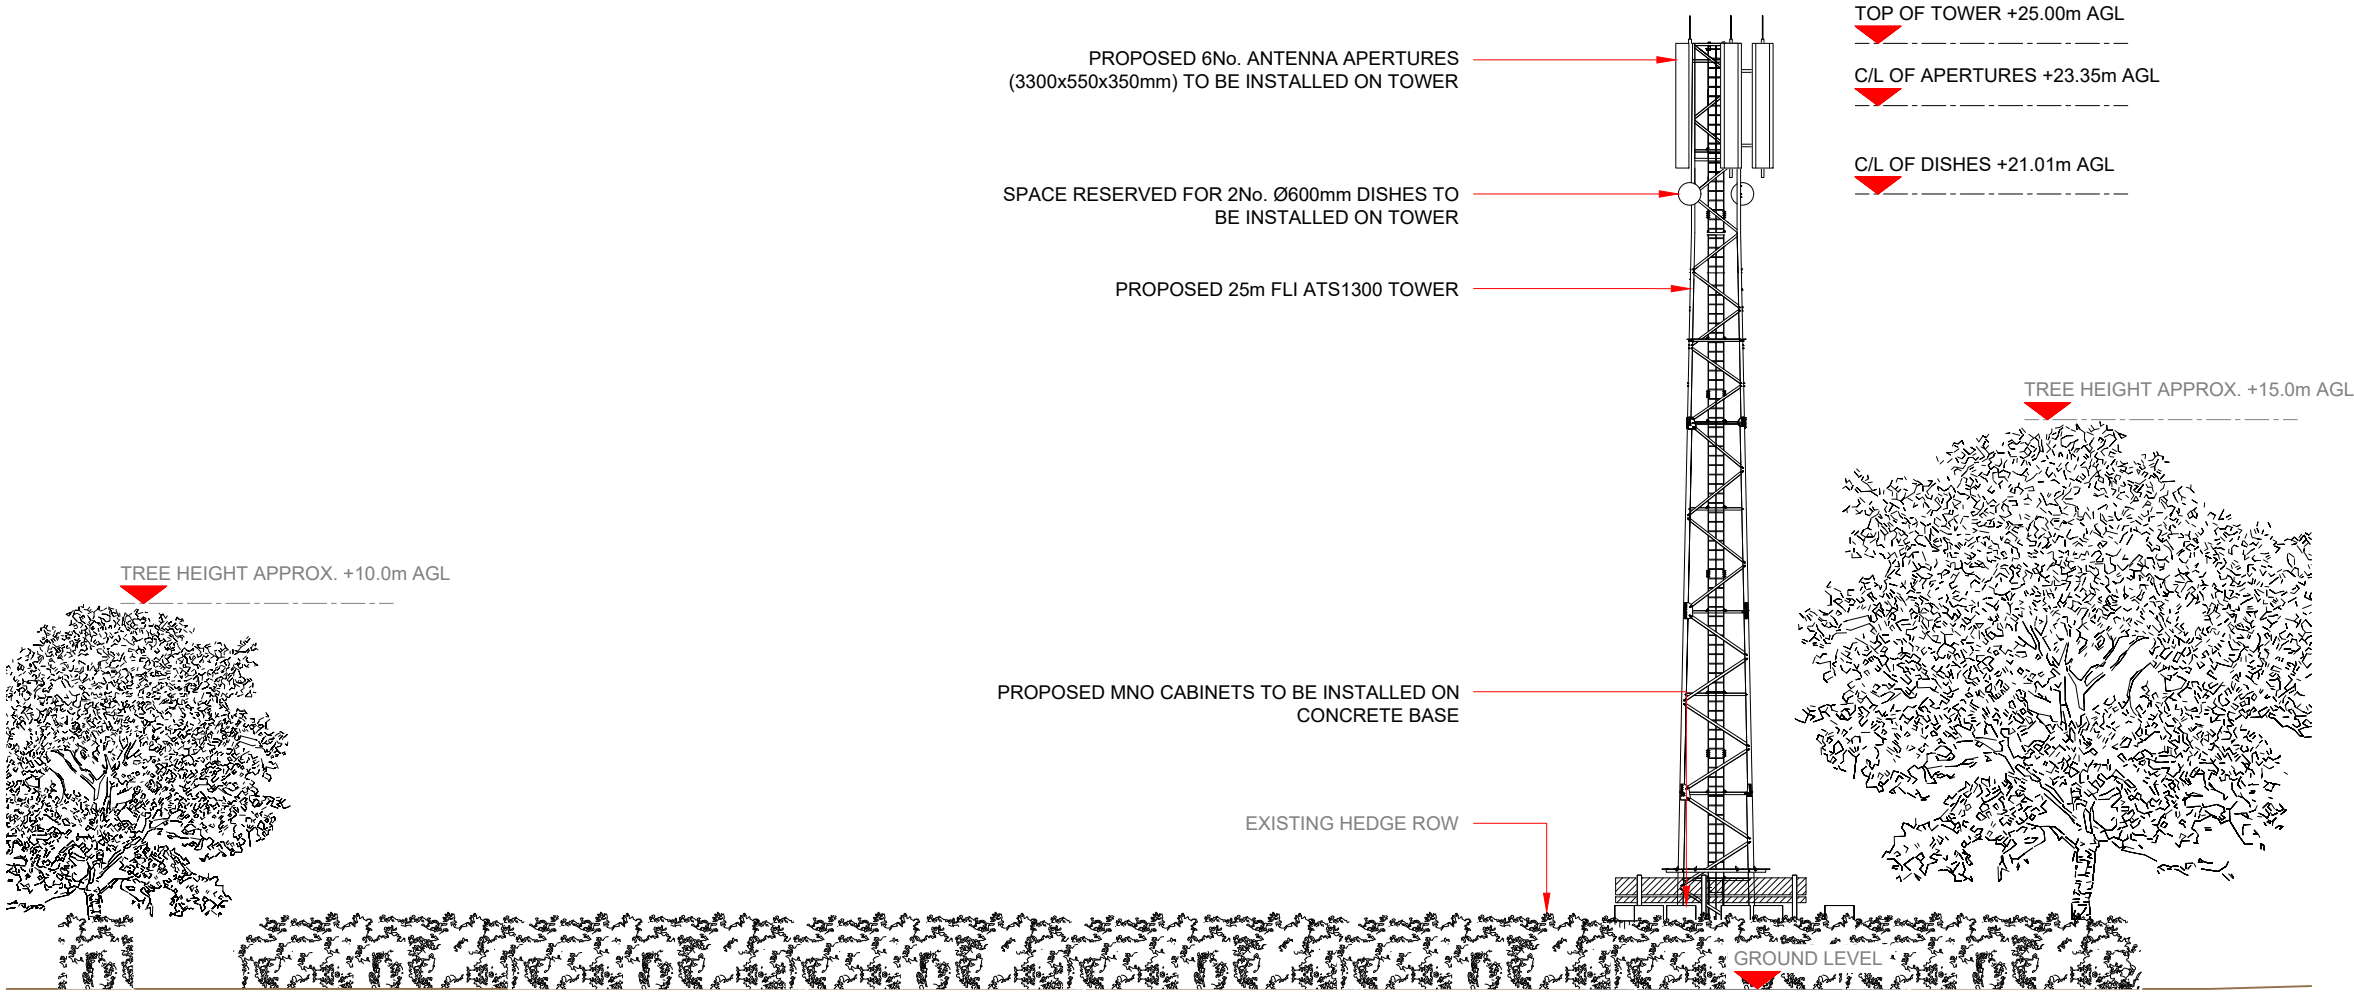


PROPOSED MAX CONFIGURATION ELEVATION A

 

NOTES:  
1. ALL DIMENSIONS IN MM UNLESS OTHERWISE NOTED.

Master:	Client:	Project:	Purpose of Issue:	Issue:
M001	ATG	ATG	Planning	A
Date:	24/05/2025	Revision / Upgrade Description:		
Drawn:	J. Boustead	First Issue		
Checked:	T. Clifford			
Approved:	M. Venner			



ATLAS  
TOWER GROUP

Site Name:

CLIVE

Site ID:

SY4-03

Address:

STATION ROAD  
YORTON  
SHREWSBURY  
SHROPSHIRE  
SY4 3EP

Title:

265 MAX CONFIGURATION ELEVATION A

Project:

ATG

Purpose of Issue:

PLANNING

MNO:	MNO:	MNO:
----	----	----

Master Drawing No:

SY4-03\_M001\_GA\_A

Issue:

A